

PROPOSED PLAN FOR ADDITION AND ALTERATION OF EXISTING EDUCATIONAL INSTITUTE IN PLAT NO 8-73, M.D.C., BETHESDA, MANAGED BY BILLSMARE MILK CHARITABLE TRUST, NAPLES.

AREA STATEMENT FOR LOT NO. 8-73
 TOTAL AREA = 118,568 SQ. FT.
 EXISTING BUILT UP AREA = 118,568 SQ. FT.
 PROPOSED BUILT UP AREA = 118,568 SQ. FT.

EXISTING B/F/F AREA
 B.L.C. VIDE NO. 10-10-8-46009/09 2013
 APPROVAL NO. 10/10/13 AND REVISED PLAN
 APPROVAL NO. 10/10/13 AND REVISED PLAN
 DT-22/05/2013

BUILDING NO.-E1
 GROUND FLOOR ----- 383,836 SQ.MT.
 FIRST FLOOR ----- 297,114 SQ.MT.
 SECOND FLOOR ----- 178,724 SQ.MT.
 THIRD FLOOR ----- 129,724 SQ.MT.
 TOTAL BUILT UP AREA- 989,178 SQ.MT.

BUILDING NO.-E2
 GROUND FLOOR ----- 118,568 SQ.MT.
 ADD 50 % AREA FOR HEIGHT MORE THAN 4 MT. = 59,284 SQ. MT.
 TOTAL BUILT UP AREA- 167,852 SQ.MT.

BUILDING NO.-E3
 GROUND FLOOR ----- 118,568 SQ.MT.
 ADD 50 % AREA FOR HEIGHT MORE THAN 4 MT. = 59,284 SQ. MT.
 TOTAL BUILT UP AREA- 167,852 SQ.MT.

BUILDING NO.-E4
 GROUND FLOOR ----- 118,568 SQ.MT.
 ADD 50 % AREA FOR HEIGHT MORE THAN 4 MT. = 59,284 SQ. MT.
 TOTAL BUILT UP AREA- 167,852 SQ.MT.

BUILDING NO.-E5
 GROUND FLOOR ----- 118,568 SQ.MT.
 ADD 50 % AREA FOR HEIGHT MORE THAN 4 MT. = 59,284 SQ. MT.
 TOTAL BUILT UP AREA- 167,852 SQ.MT.

BUILDING NO.-E6
 GROUND FLOOR ----- 118,568 SQ.MT.
 ADD 50 % AREA FOR HEIGHT MORE THAN 4 MT. = 59,284 SQ. MT.
 TOTAL BUILT UP AREA- 167,852 SQ.MT.

BUILDING NO.-E7
 GROUND FLOOR ----- 118,568 SQ.MT.
 ADD 50 % AREA FOR HEIGHT MORE THAN 4 MT. = 59,284 SQ. MT.
 TOTAL BUILT UP AREA- 167,852 SQ.MT.

BUILDING NO.-E8
 GROUND FLOOR ----- 118,568 SQ.MT.
 ADD 50 % AREA FOR HEIGHT MORE THAN 4 MT. = 59,284 SQ. MT.
 TOTAL BUILT UP AREA- 167,852 SQ.MT.

BUILDING NO.-E9
 GROUND FLOOR ----- 118,568 SQ.MT.
 ADD 50 % AREA FOR HEIGHT MORE THAN 4 MT. = 59,284 SQ. MT.
 TOTAL BUILT UP AREA- 167,852 SQ.MT.

BUILDING NO.-E10
 GROUND FLOOR ----- 118,568 SQ.MT.
 ADD 50 % AREA FOR HEIGHT MORE THAN 4 MT. = 59,284 SQ. MT.
 TOTAL BUILT UP AREA- 167,852 SQ.MT.



BUILDING NO.-E11
 GROUND FLOOR ----- 118,568 SQ.MT.
 ADD 50 % AREA FOR HEIGHT MORE THAN 4 MT. = 59,284 SQ. MT.
 TOTAL BUILT UP AREA- 167,852 SQ.MT.

BUILDING NO.-E12
 GROUND FLOOR ----- 118,568 SQ.MT.
 ADD 50 % AREA FOR HEIGHT MORE THAN 4 MT. = 59,284 SQ. MT.
 TOTAL BUILT UP AREA- 167,852 SQ.MT.

BUILDING NO.-E13
 GROUND FLOOR ----- 118,568 SQ.MT.
 ADD 50 % AREA FOR HEIGHT MORE THAN 4 MT. = 59,284 SQ. MT.
 TOTAL BUILT UP AREA- 167,852 SQ.MT.

BUILDING NO.-E14
 GROUND FLOOR ----- 118,568 SQ.MT.
 ADD 50 % AREA FOR HEIGHT MORE THAN 4 MT. = 59,284 SQ. MT.
 TOTAL BUILT UP AREA- 167,852 SQ.MT.

BUILDING NO.-E15
 GROUND FLOOR ----- 118,568 SQ.MT.
 ADD 50 % AREA FOR HEIGHT MORE THAN 4 MT. = 59,284 SQ. MT.
 TOTAL BUILT UP AREA- 167,852 SQ.MT.

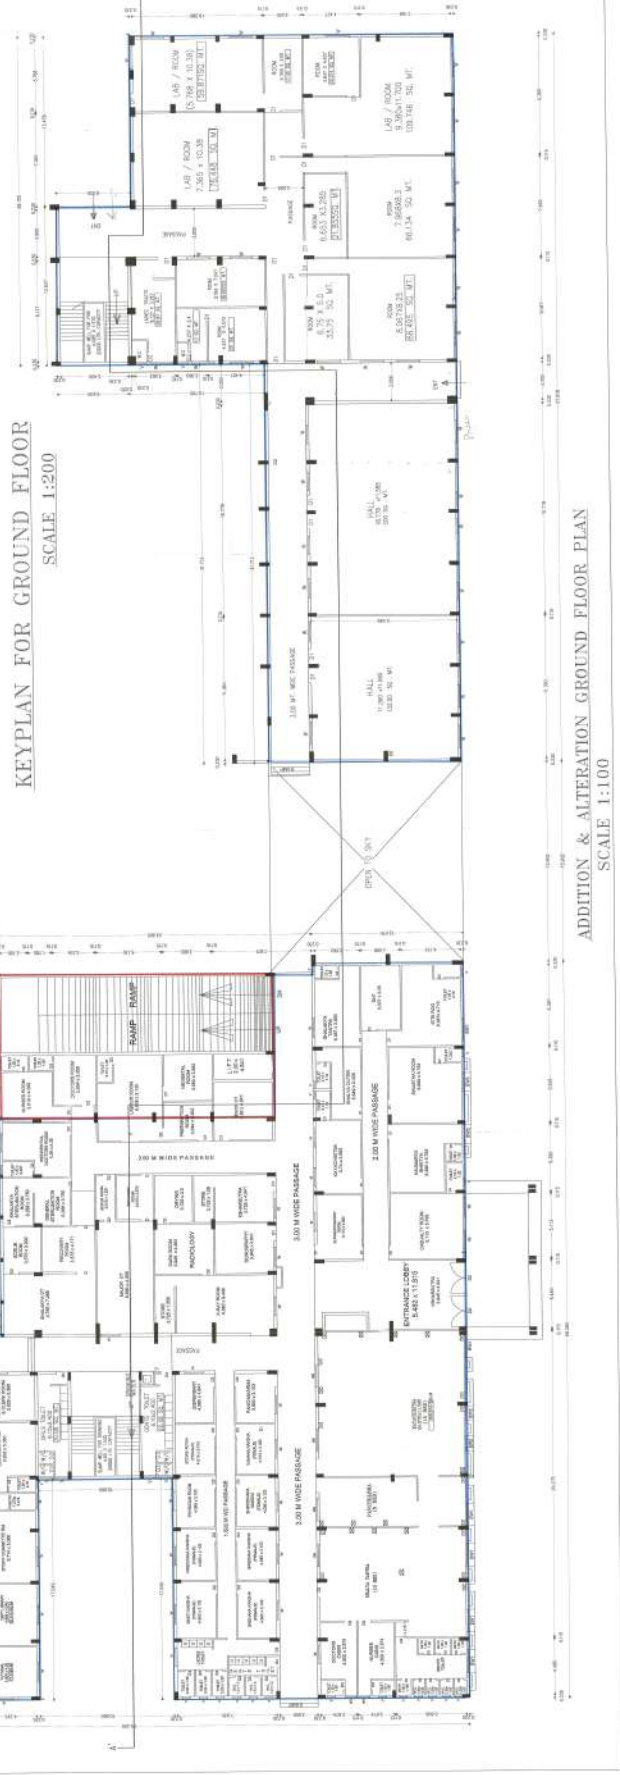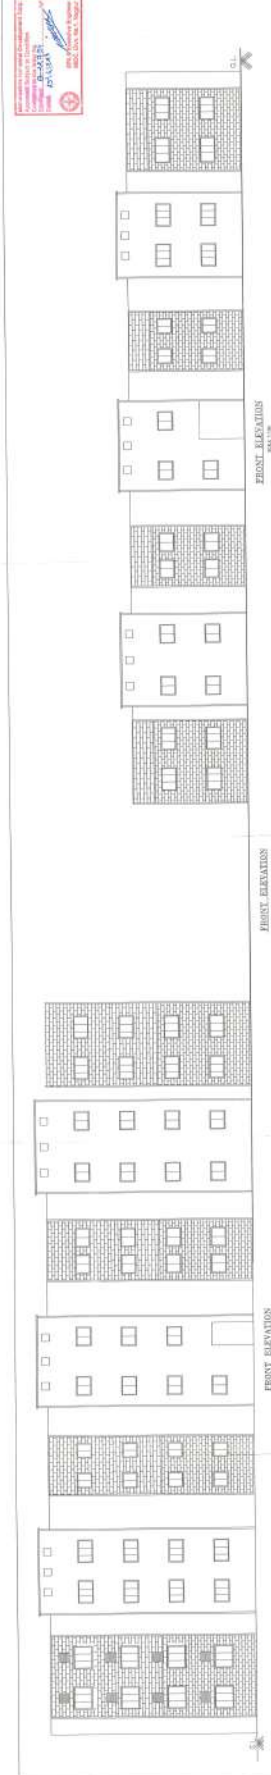

PROPOSED PLAN FOR ALTERATION AND ADDITION OF EXISTING EDUCATIONAL INSTITUTE ON PLOT NO. P-73, M.D.C. - BUTHORH, MANAGED BY BHARUNSHAR BOLLAR CHARITABLE TRUST, MAPPOK.

AREA STATEMENT FOR PLOT NO. P-73
 TOTAL AREA = 130,000 SQ. FT.
 COVERED AREA = 100,000 SQ. FT.
 OPEN AREA = 30,000 SQ. FT.

EXISTING B/P/F AREA
 B.C.C. VIDE NO-30/8-8000/OP SHII.
 DT-4/6/2013 AND REVISED PLAN
 APPROVAL NO DR/PLAN/8-32255
 DT-02/02/2013

BUILDING NO-31
 GROUND FLOOR ----- 333,332 SQ.MT.
 FIRST FLOOR ----- 271,14 SQ.MT.
 SECOND FLOOR ----- 170,214 SQ.MT.
 THIRD FLOOR ----- 130,224 SQ.MT.

TOTAL BUILT UP AREA- 884,778 SQ.MT.
 BUILDING NO-32
 GROUND FLOOR = 117,263 SQ. MT.
 AND 50 % AREA FOR HEIGHT MORE THAN 4 MT. = 68,558 SQ. MT.

TOTAL BUILT UP AREA- 1,091,773 SQ.MT.
 EXISTING TOTAL = 884,778 + 1,091,773
 BUILT UP AREA = 1,176,551 SQ.MT.

PROPOSED BUILT UP AREA
 BUILDING NO-32
 GROUND FLOOR = 117,263 SQ. MT.
 AND 50 % AREA FOR HEIGHT MORE THAN 4 MT. = 68,558 SQ. MT.

TOTAL BUILT UP AREA ON ALL FLOOR
 EXISTING FOR BUILDING NO. 1
 884,778 + 1,091,773 = 1,976,551 SQ.MT.
 BUILDING NO-32
 FOR BUILDING NO. 2 1,091,773 SQ.MT.

GRANT TOTAL AREA 1,976,551 SQ.MT.
 SCHEDULE OF USES


1. BUILT BANGROW SHOPS BY
 2. FUTURE COM. SHOPS BY
 3. PROPOSED COM. SHOPS BY

NAME OF CLIENT / ARCHITECT
 BHARUNSHAR BOLLAR CHARITABLE TRUST,
 BHARUNSHAR BOLLAR CHARITABLE TRUST,
 ROAD OF ARCHITECT



DATE: 02/02/2013
 SHEET NO. 2
 DRAWN BY



SECTION A-A'
 SCALE 1:100

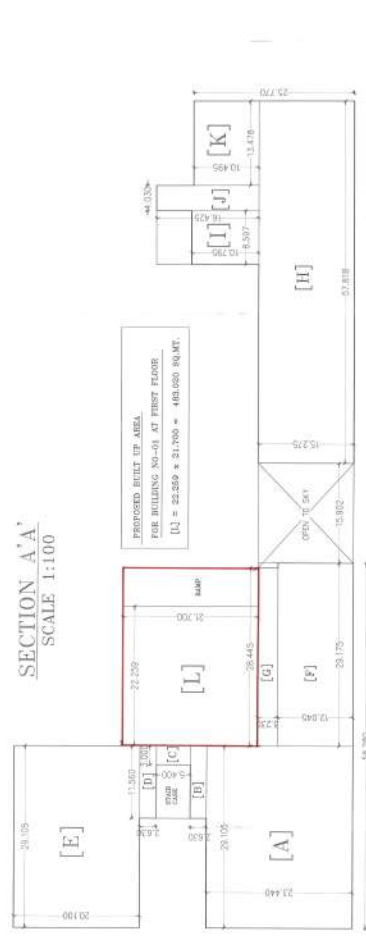

KEYPLAN FOR FIRST FLOOR
 SCALE 1:200

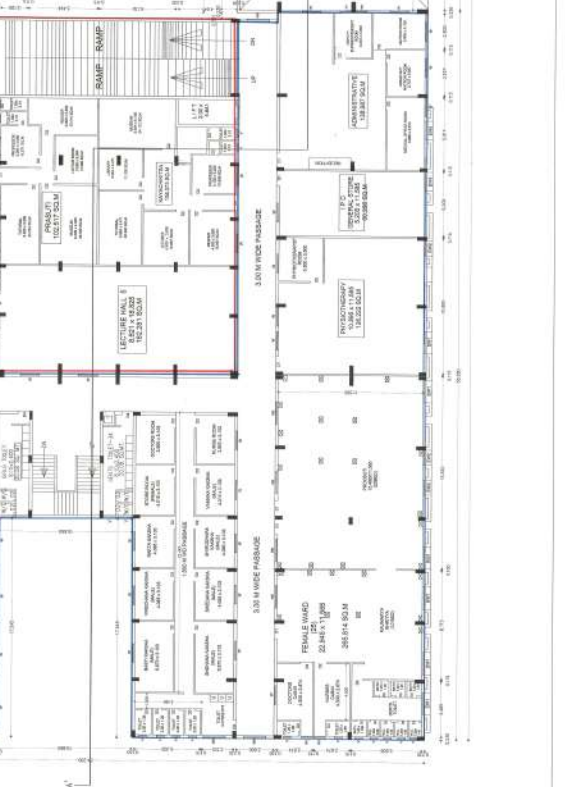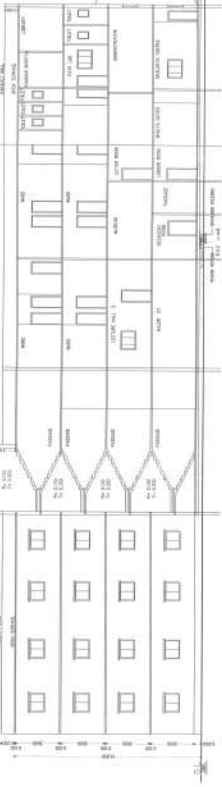

ADDITION & ALTERATION FIRST FLOOR PLAN
 SCALE 1:100


ADDITION & ALTERATION SECOND FLOOR PLAN

SCALE 1:100



KEYPLAN FOR SECOND & THIRD FLOOR

SCALE 1:200

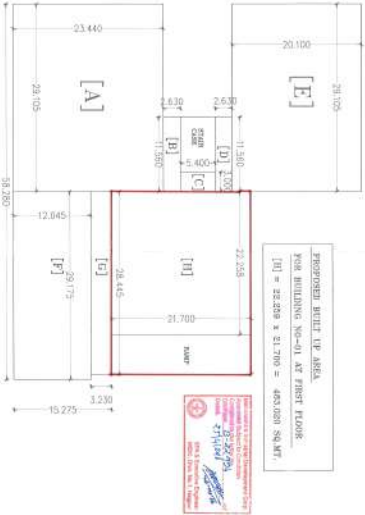


ADDITION & ALTERATION THIRD FLOOR PLAN

SCALE 1:100



SECTION 'A-A'

SCALE 1:100

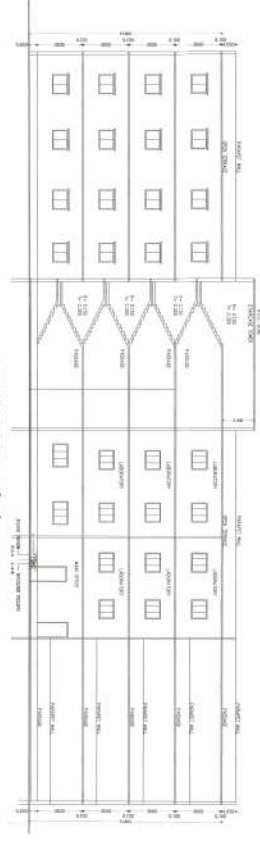

PROPOSED PLAN FOR ADDITION AND ALTERATION
OF EXISTING EDUCATIONAL INSTITUTE ON PLOT
NO-R-75, M.L.C. BUTTERSBY, MANAGED
BY BRASSERER MOHAMMAD CHADHAIBI TRUST,
MADRID.

AREA STATEMENT FOR PLOT NO. P-75
FOR THE YEAR 2014
TOTAL AREA = 11,70,000 SQ.MT.
EXISTING AREA = 11,70,000 SQ.MT.
PROPOSED AREA = 11,70,000 SQ.MT.

B.C.C. THIS NO-01/2-0000/01 2014
DT-11/07/2013 AND REVISED PLAN
APPROVAL NO. BR/PLN/P-00000
DT-02/07/2013

BUILDING NO-01	
GROUND FLOOR	320,000 SQ.MT.
FIRST FLOOR	371,114 SQ.MT.
SECOND FLOOR	1,97,284 SQ.MT.
THIRD FLOOR	1,97,284 SQ.MT.
TOTAL BUILT UP AREA	1,085,682 SQ.MT.

BUILDING NO-02	
GROUND FLOOR	1,127,825 SQ.MT.
FIRST FLOOR	1,127,825 SQ.MT.
TOTAL BUILT UP AREA	2,255,650 SQ.MT.

PROPOSED BUILT UP AREA	
SECOND FLOOR	1,97,284 SQ.MT.
FIRST FLOOR	481,020 SQ.MT.
GROUND FLOOR	481,020 SQ.MT.
TOTAL BUILT UP AREA	1,159,324 SQ.MT.

EXISTING BUILT UP AREA	
SECOND FLOOR	1,97,284 SQ.MT.
FIRST FLOOR	1,127,825 SQ.MT.
GROUND FLOOR	1,127,825 SQ.MT.
TOTAL BUILT UP AREA	2,255,650 SQ.MT.

TOTAL BUILT UP AREA ON ALL FLOORS	
EXISTING AND PROPOSED NO. 1	3,511,300 SQ.MT.
EXISTING AND PROPOSED NO. 2	1,159,324 SQ.MT.
TOTAL BUILT UP AREA	4,670,624 SQ.MT.

EXISTENCE OF OPENING	
TYPE	SECTION
1	2
3	4
5	6
99	100

SIGNATURE OF ARCHITECT	
NAME	DESIGNATION
DATE	SCALE
PROJECT NO.	CLIENT'S NAME
PROJECT ADDRESS	PROJECT LOCATION
PROJECT CONTACT NO.	PROJECT CONTACT EMAIL
PROJECT CONTACT FAX	PROJECT CONTACT WEBSITE
PROJECT CONTACT SOCIAL MEDIA	PROJECT CONTACT OTHER

SIGNATURE OF CLIENT/OWNER	
NAME	DESIGNATION
DATE	SCALE
PROJECT NO.	CLIENT'S NAME
PROJECT ADDRESS	PROJECT LOCATION
PROJECT CONTACT NO.	PROJECT CONTACT EMAIL
PROJECT CONTACT FAX	PROJECT CONTACT WEBSITE
PROJECT CONTACT SOCIAL MEDIA	PROJECT CONTACT OTHER

SIGNATURE OF ARCHITECT	
NAME	DESIGNATION
DATE	SCALE
PROJECT NO.	CLIENT'S NAME
PROJECT ADDRESS	PROJECT LOCATION
PROJECT CONTACT NO.	PROJECT CONTACT EMAIL
PROJECT CONTACT FAX	PROJECT CONTACT WEBSITE
PROJECT CONTACT SOCIAL MEDIA	PROJECT CONTACT OTHER